


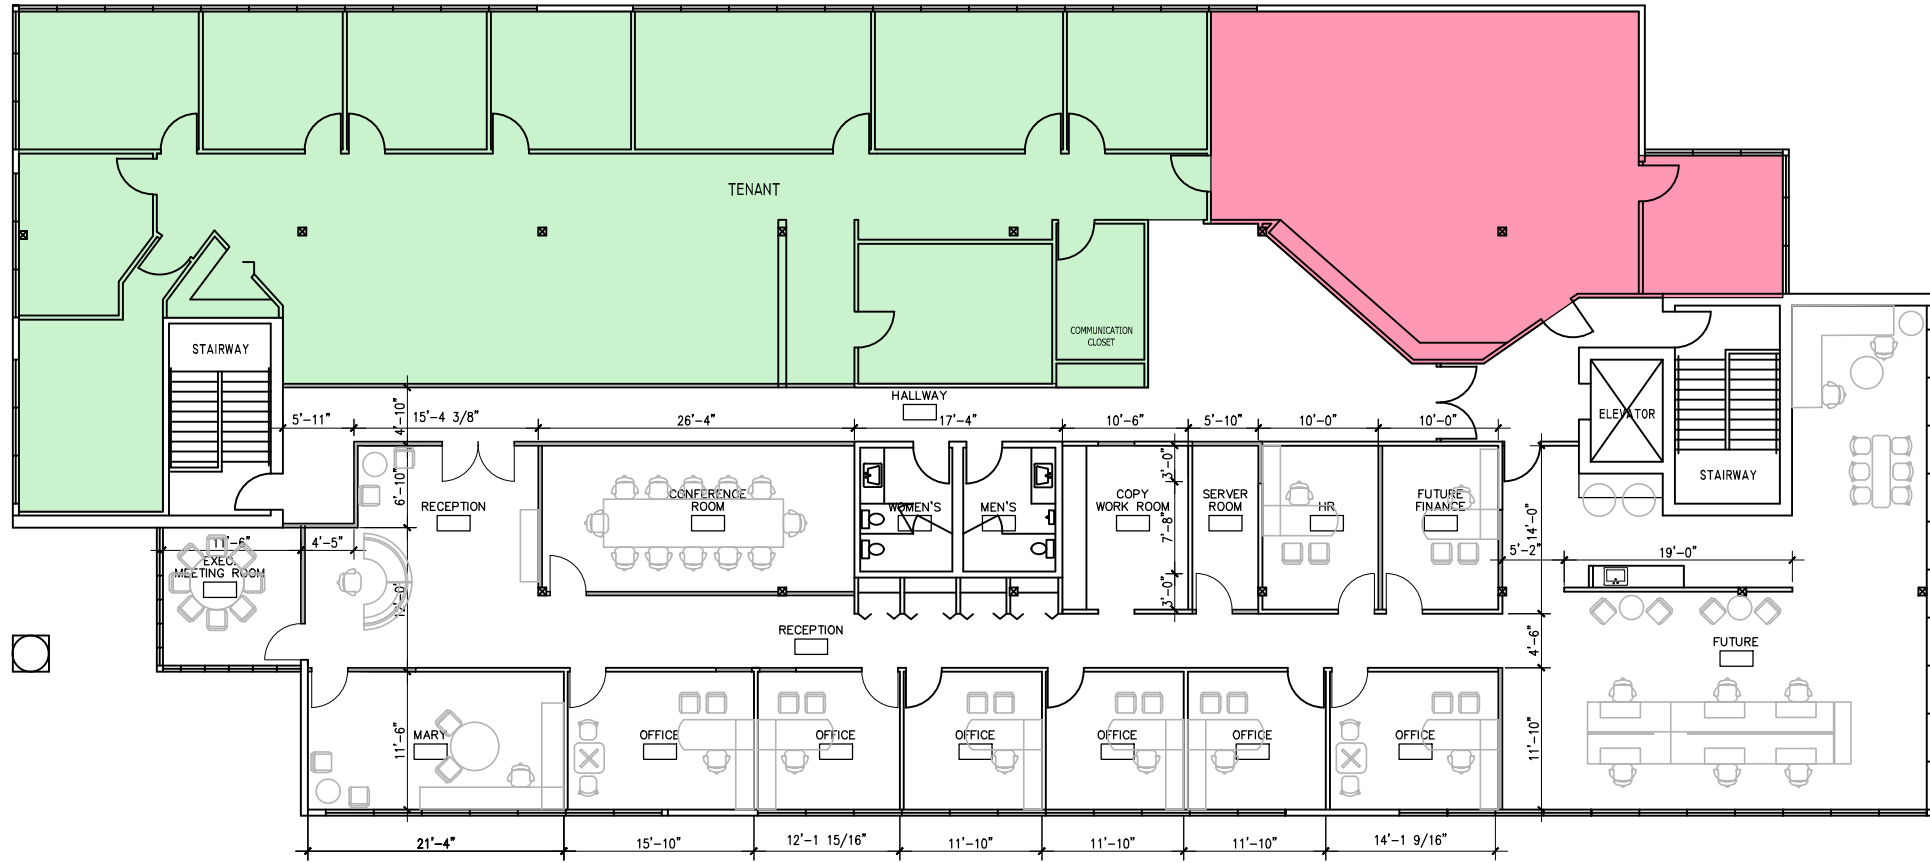

1

PROPOSED FLOOR PLAN - OVERALL LEVEL 2

1/16" = 1'-0"

6410 ENTERPRISE
PARK TOWN DEVELOPMENT
MADISON, WI 53179

04.02.2019
TEST FIT

A1.1

Sketchworks
architecture llc

7780 ELMWOOD AVENUE, SUITE 208 · MIDDLETON WISCONSIN · 53562